


KIDWELLY TOWN COUNCIL  
 PRINCESS GWENLLIAN HALL  
 MANAGEMENT TENDER

APPENDIX B i

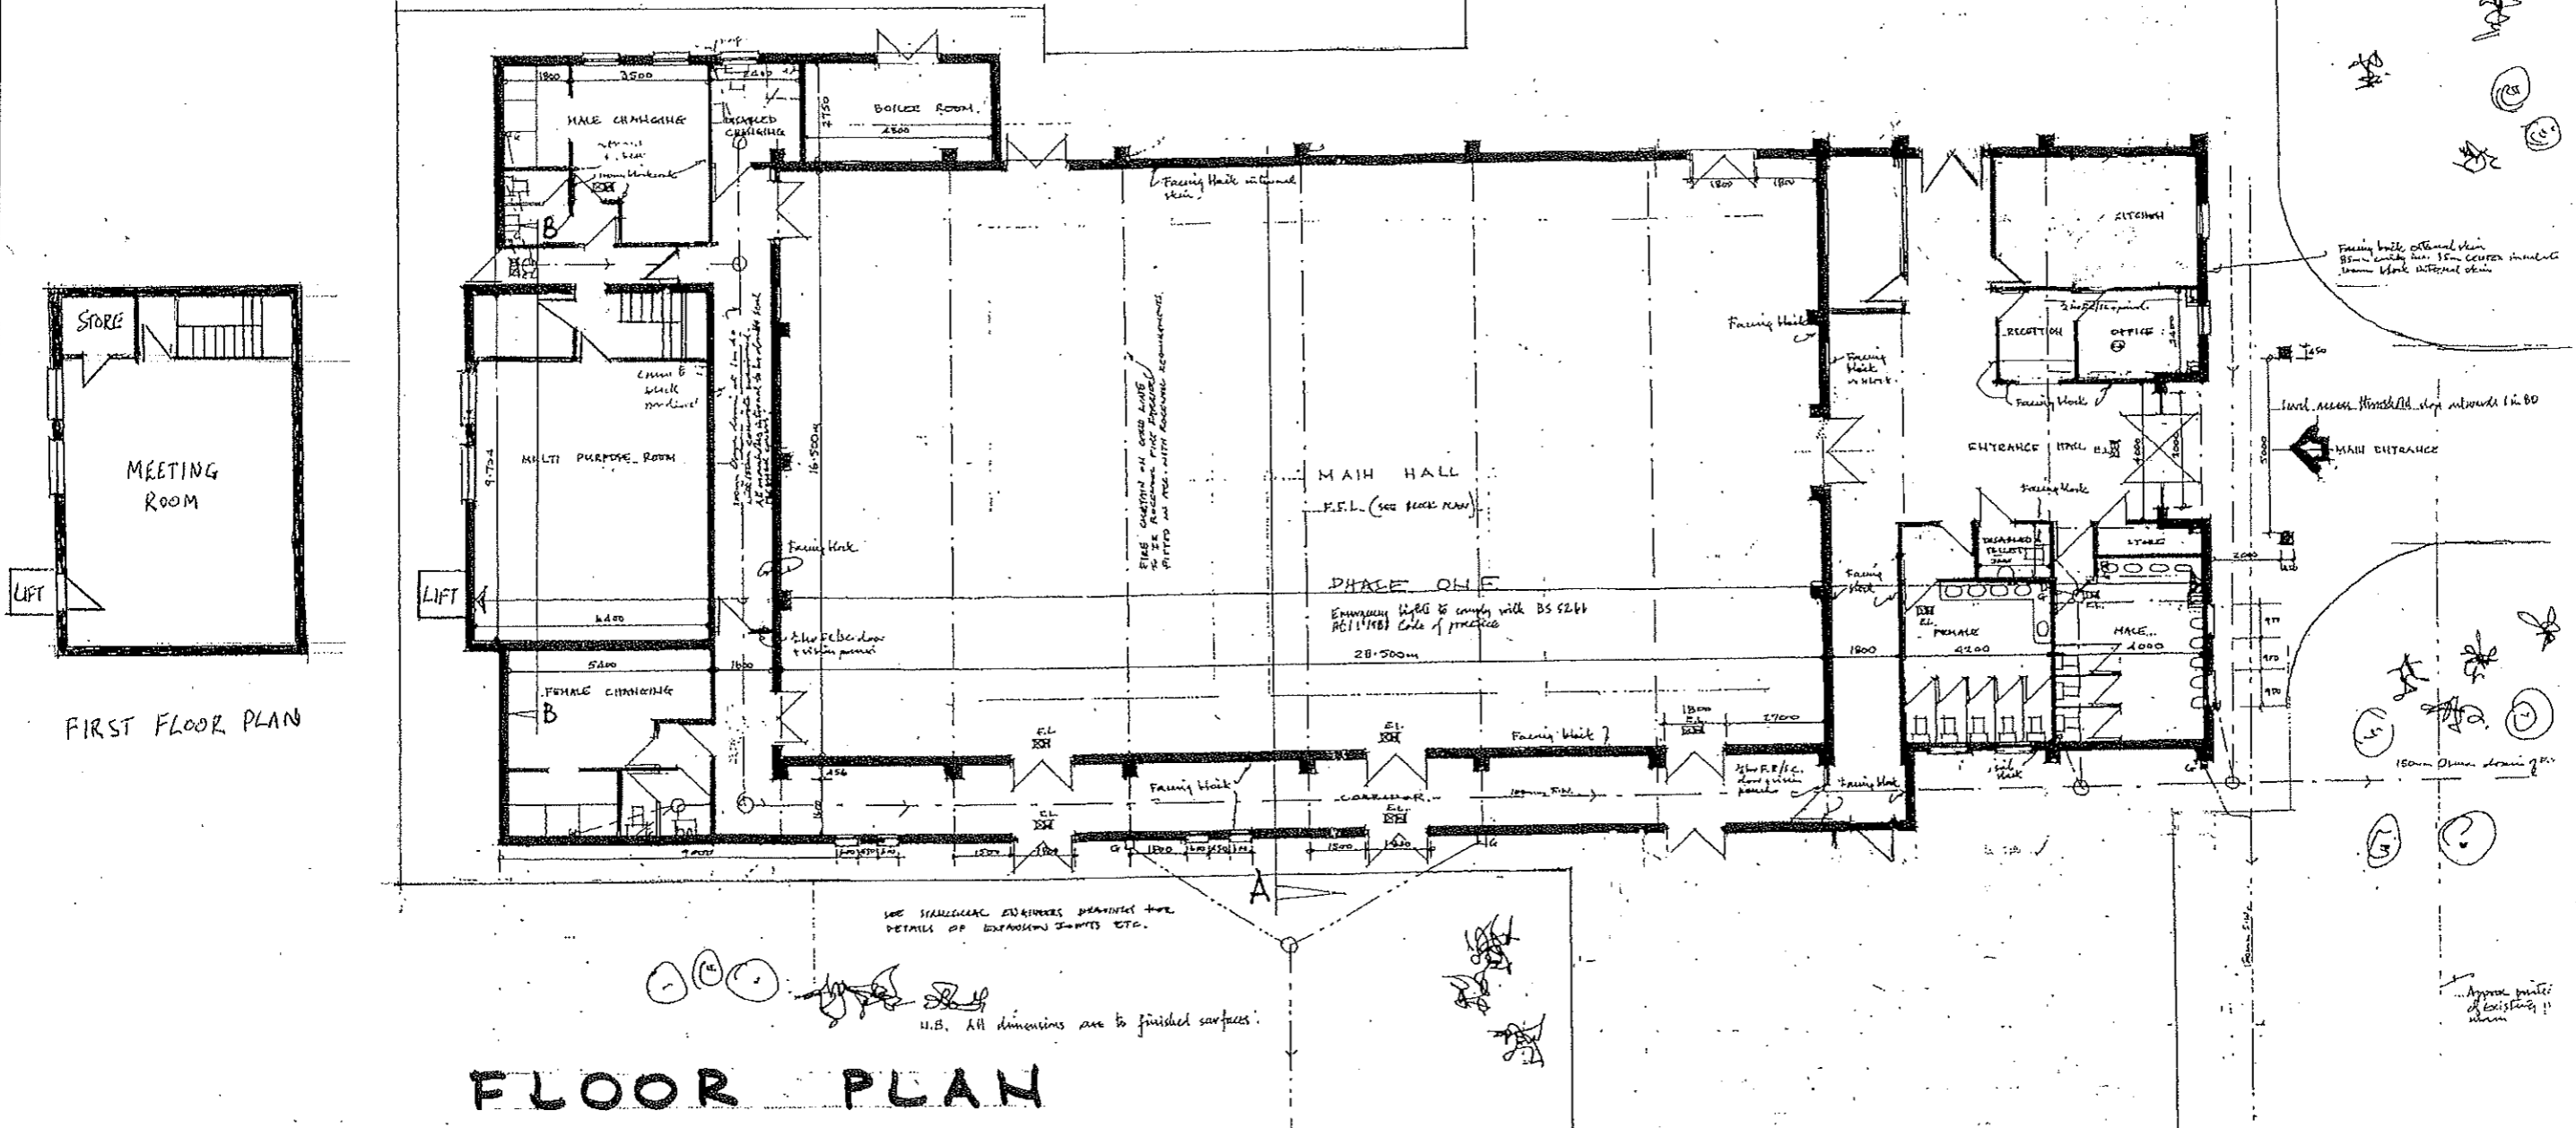

FLOOR PLAN

COMMUNITY HALL, KIDWELLY

partneriaeth HAROLD METCALFE partnership		pensaer : architect	
32 Spilman Street, Carmarthen, Dyfed, Wales tel. Carmarthen (01267) 237427 fax 238693			
Job Title	Scale	Revision	
	Date		
Drawing Title	Drawn	Dr. No.	
	Checked		