



COMMUNITY HALL, KIDWELLY

partneriaeth HAROLD METCALFE partnership		pensaer : architect
32 Spilman Street, Carmarthen, Dyfed, Wales tel. Carmarthen (01267) 237427 fax 238693		
Job Title	Scale	Revision
	Date	
Drawing Title	Drawn	Dr. No.
	Checked	

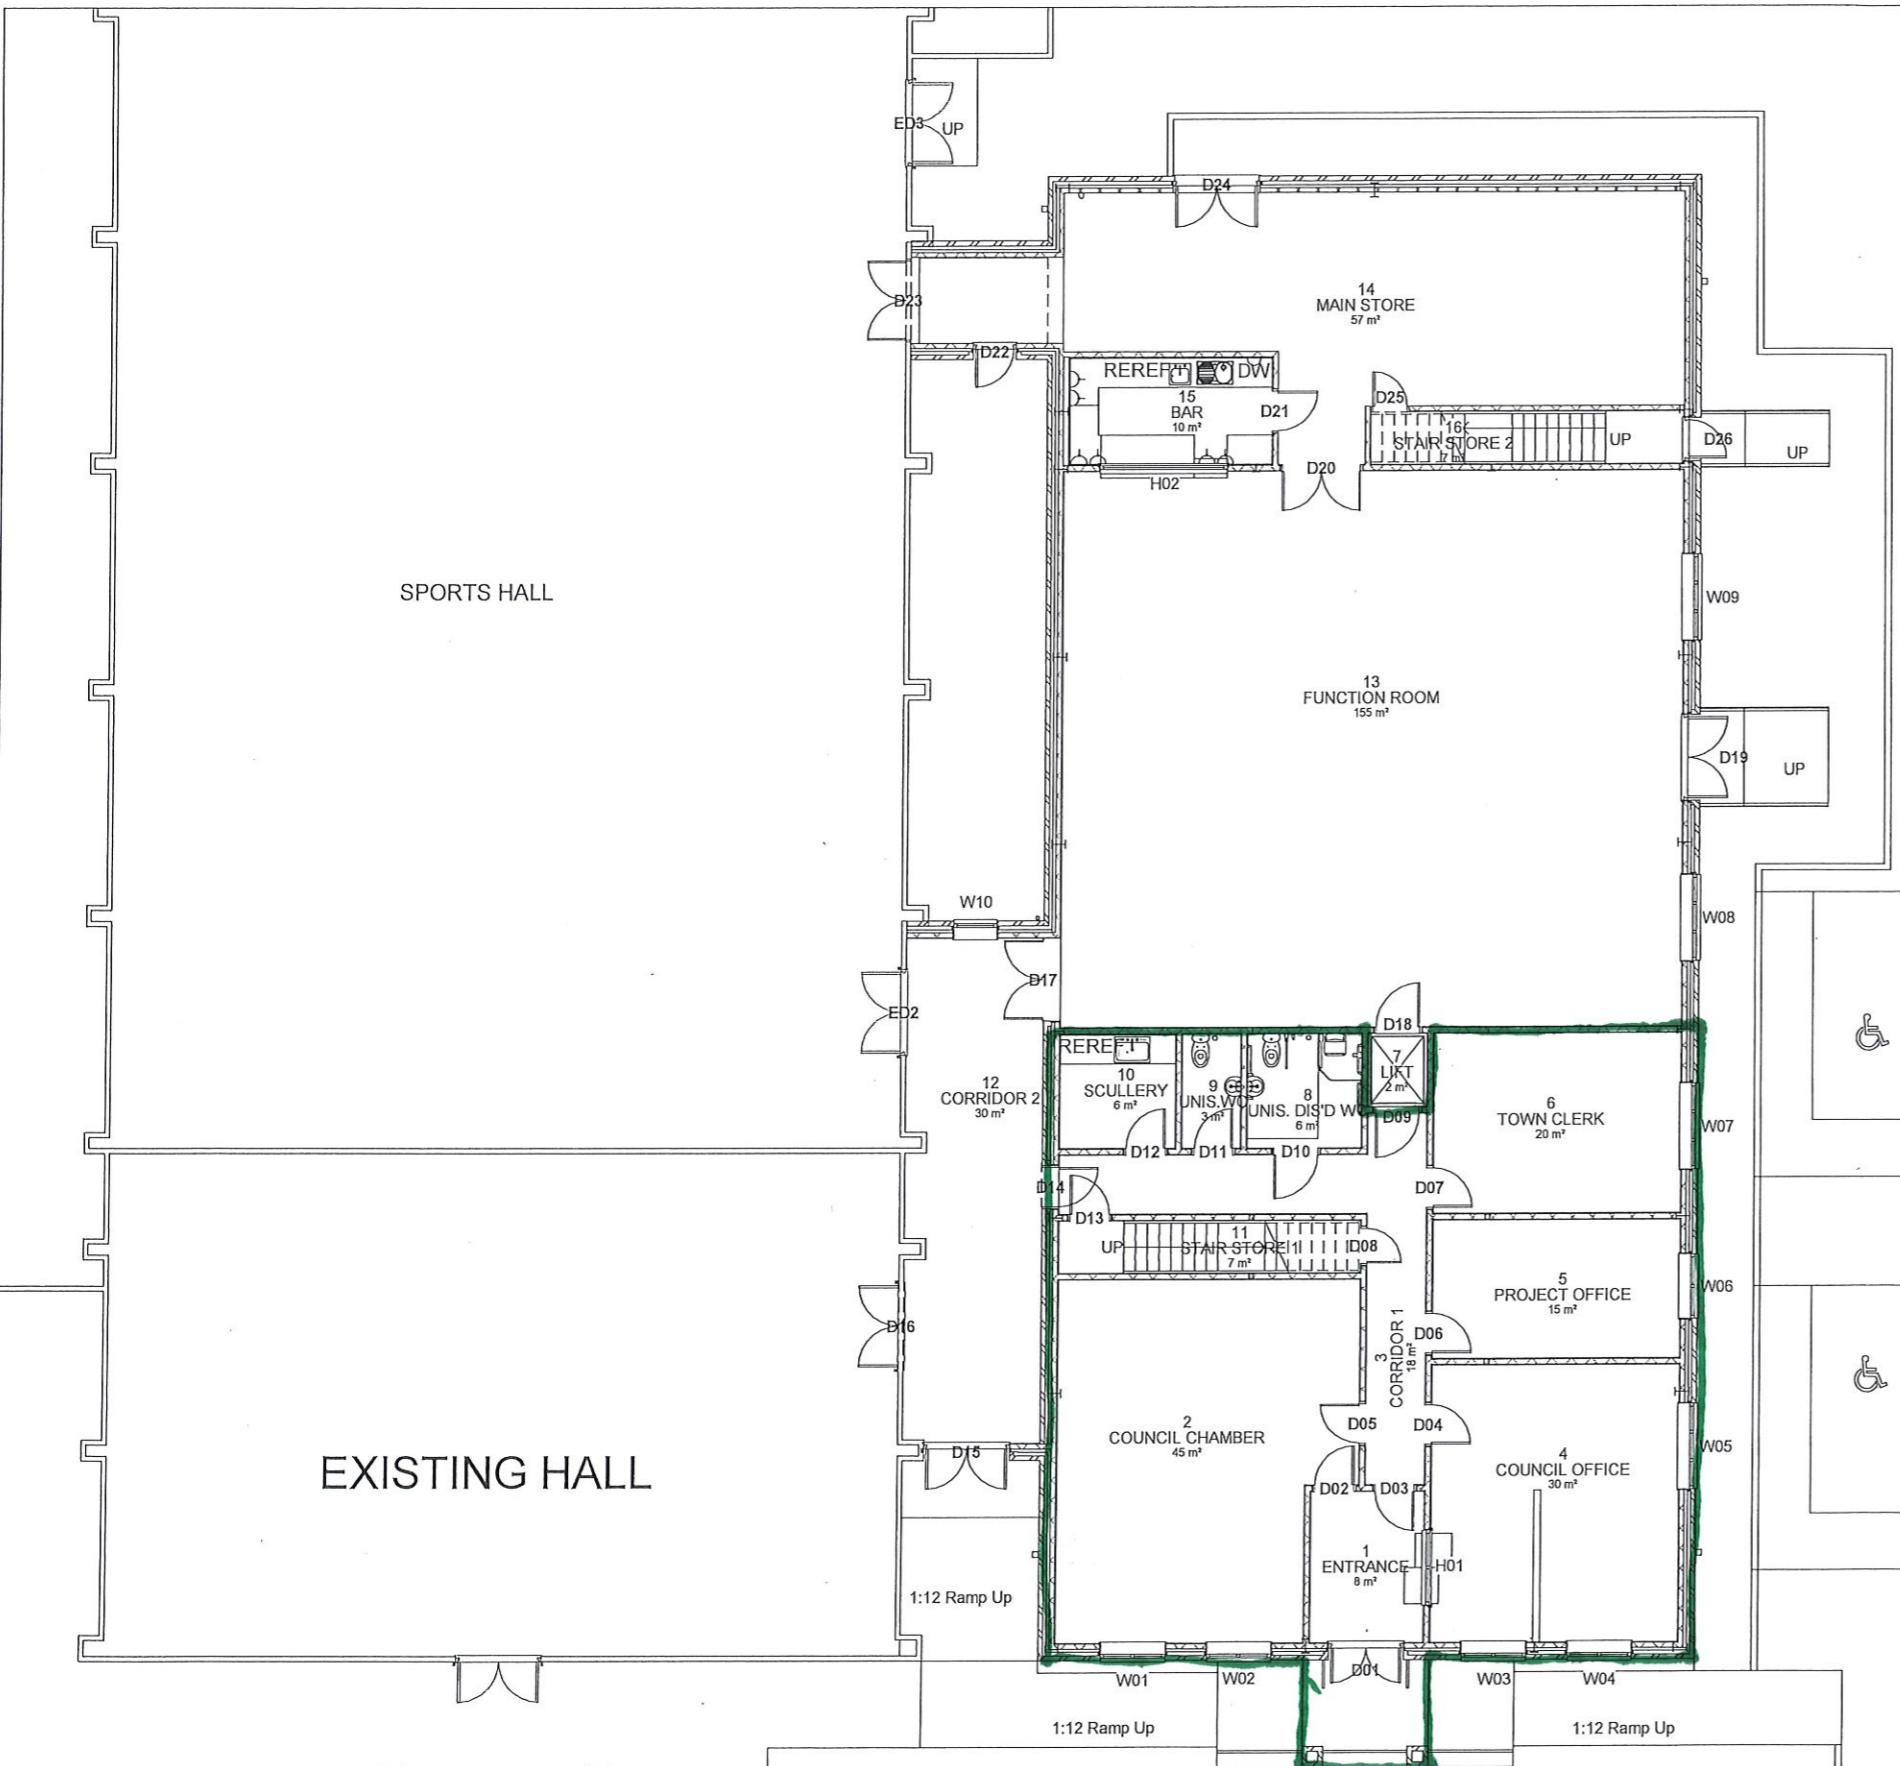

1 GROUND FLOOR PLAN & ROOM SCHEDULE
1 : 100

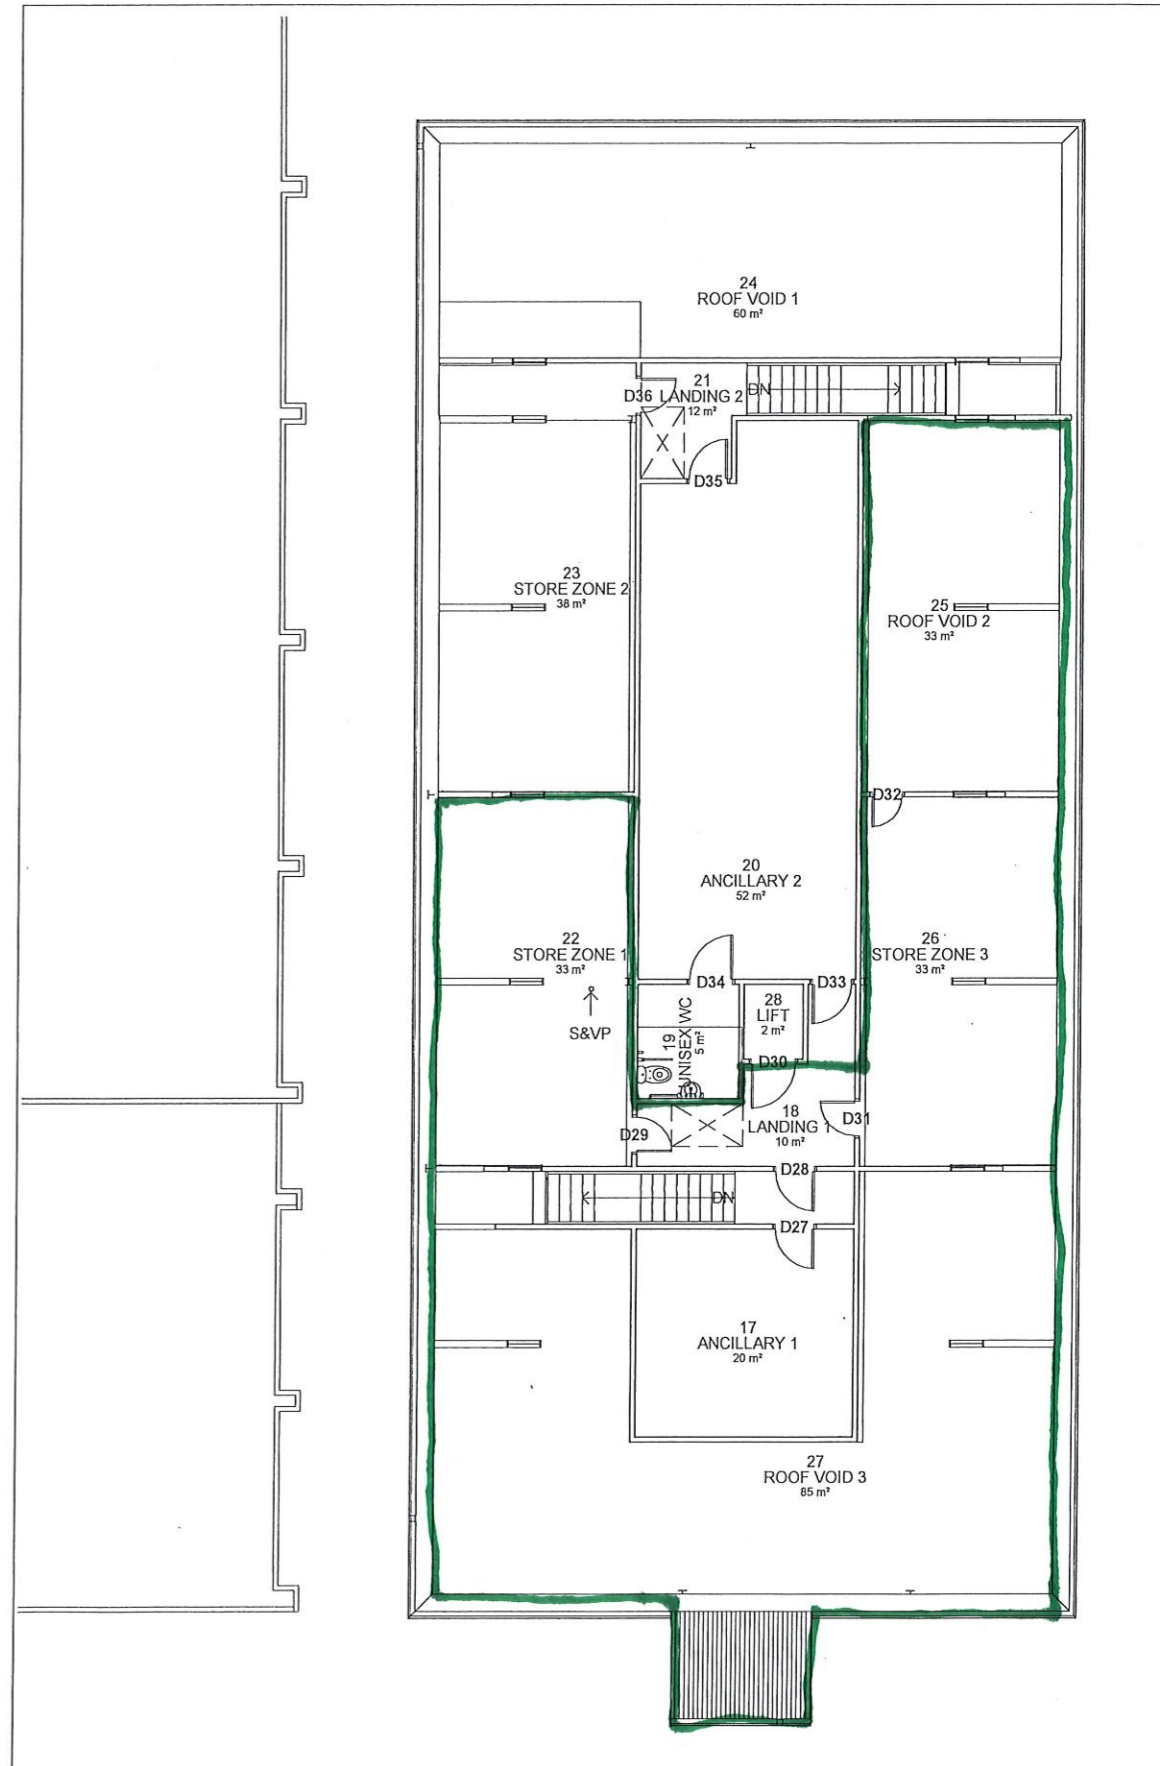

2 FIRST FLOOR PLAN, DOOR & WINDOW SCHEDULES
1 : 100