



KIDWELLY TOWN COUNCIL
PRINCESS GWENLLIAN HALL
MANAGEMENT TENDER

APPENDIX B ii

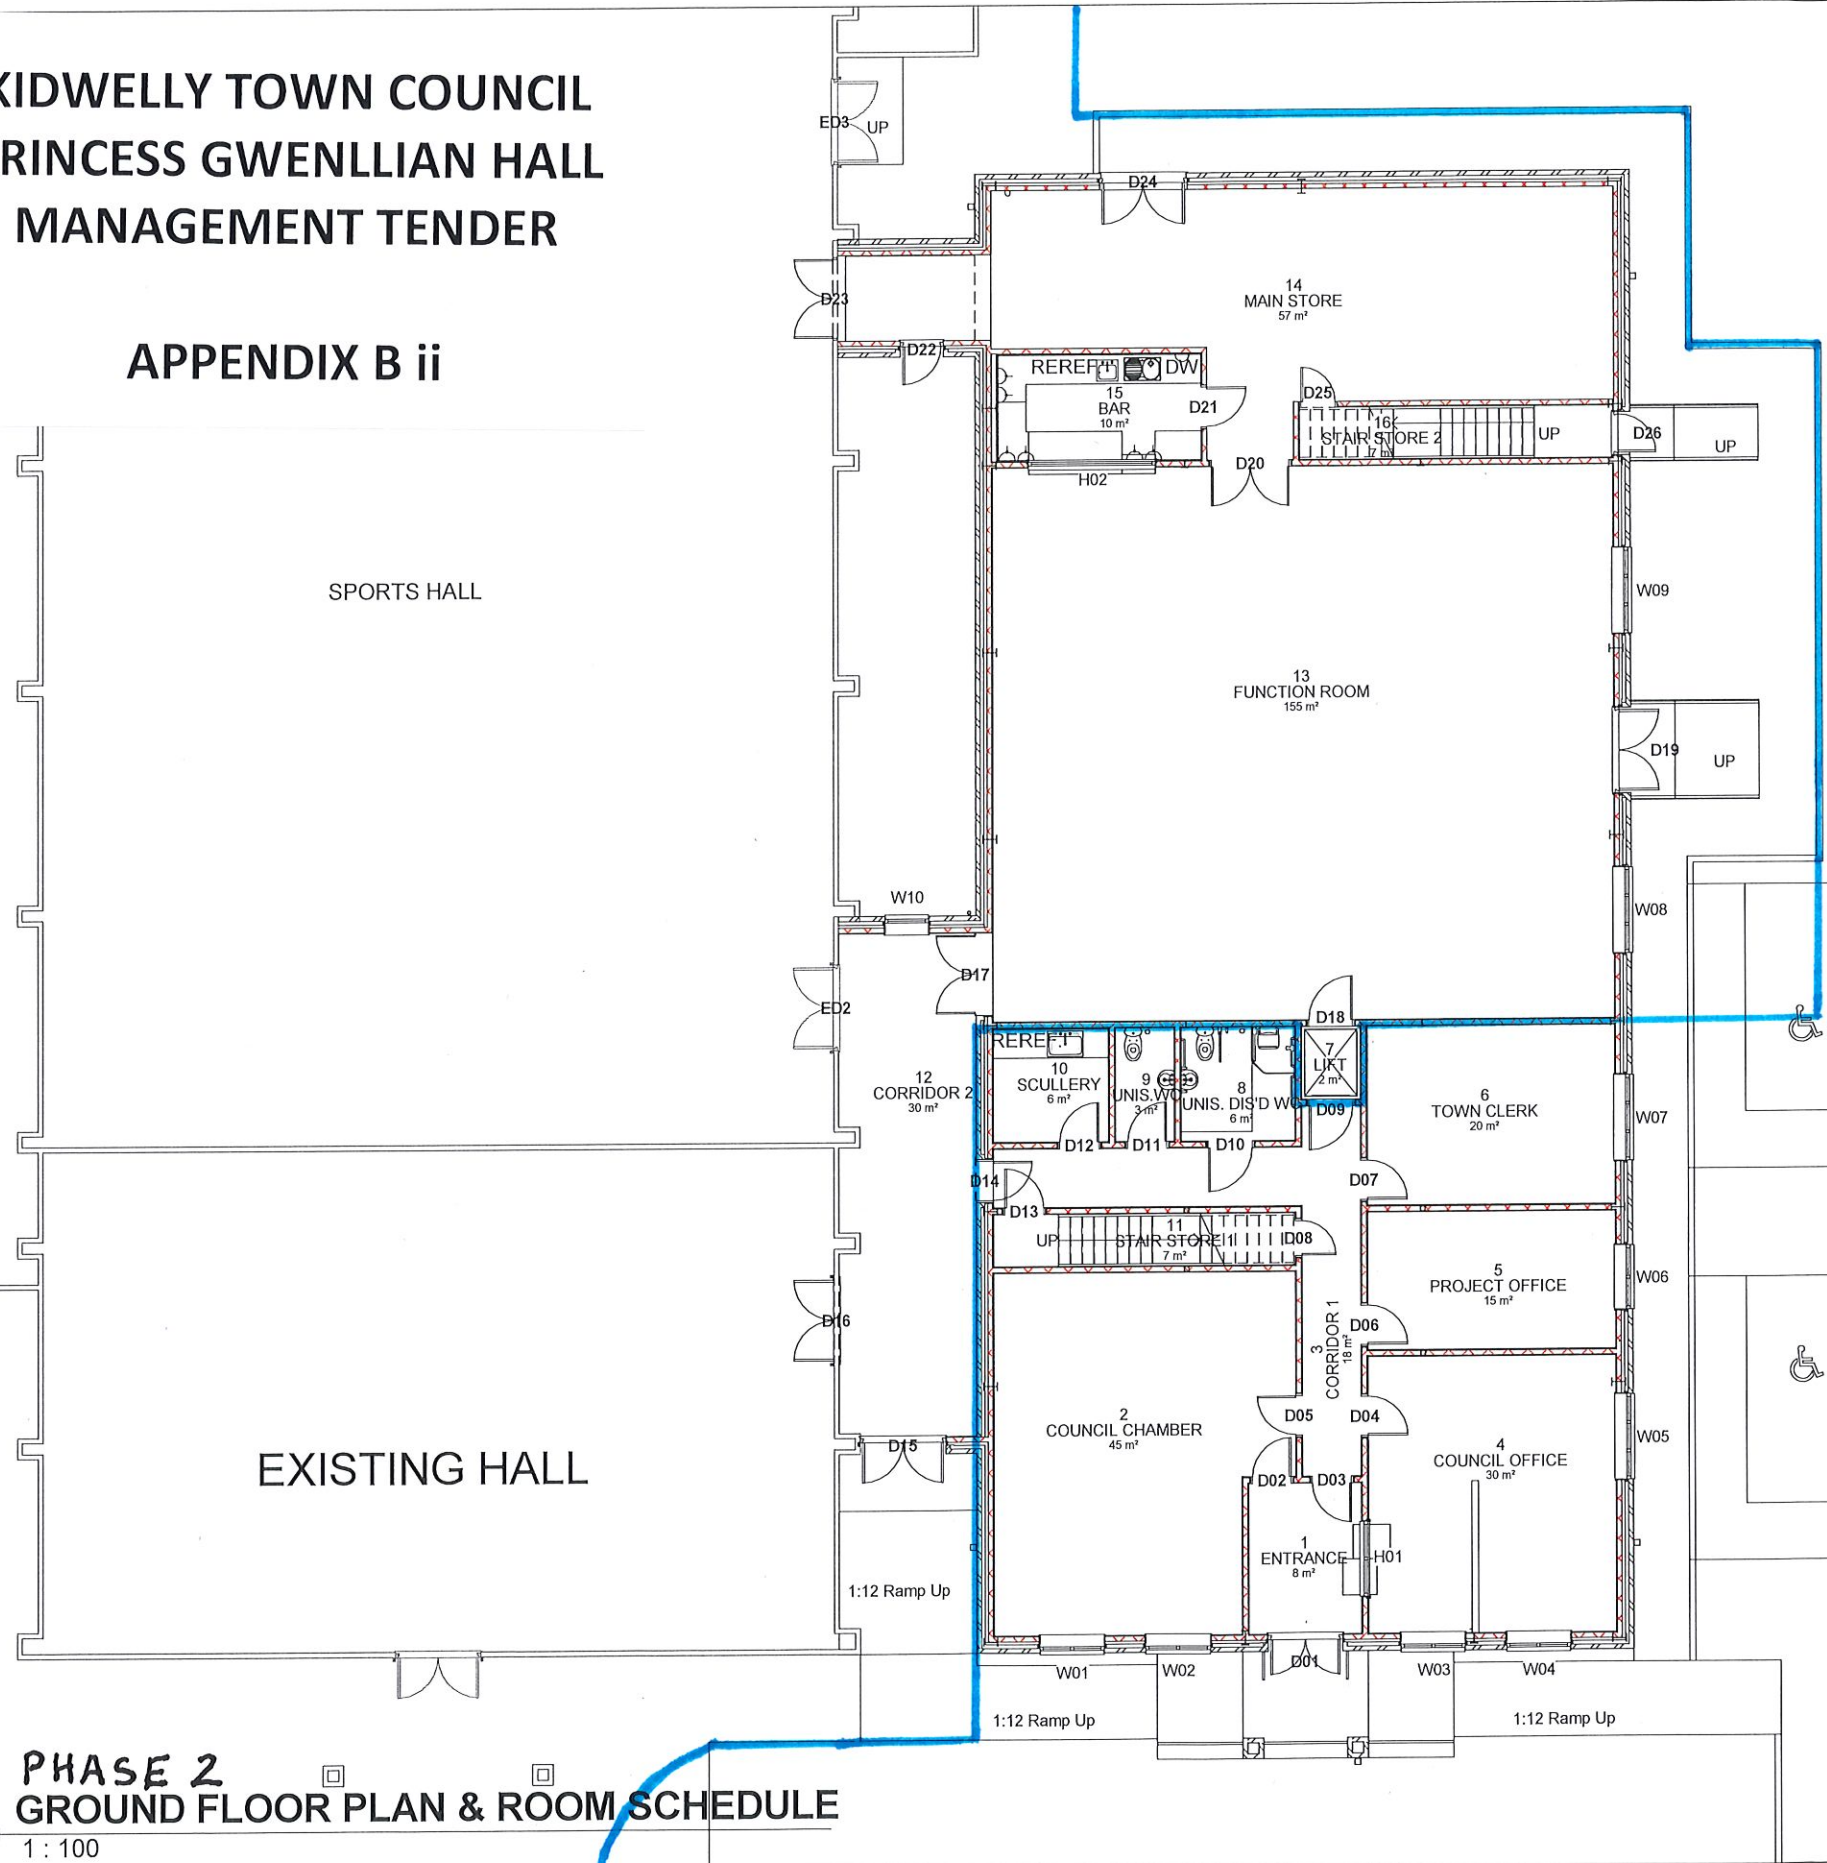

1 PHASE 2
GROUND FLOOR PLAN & ROOM SCHEDULE
1 : 100

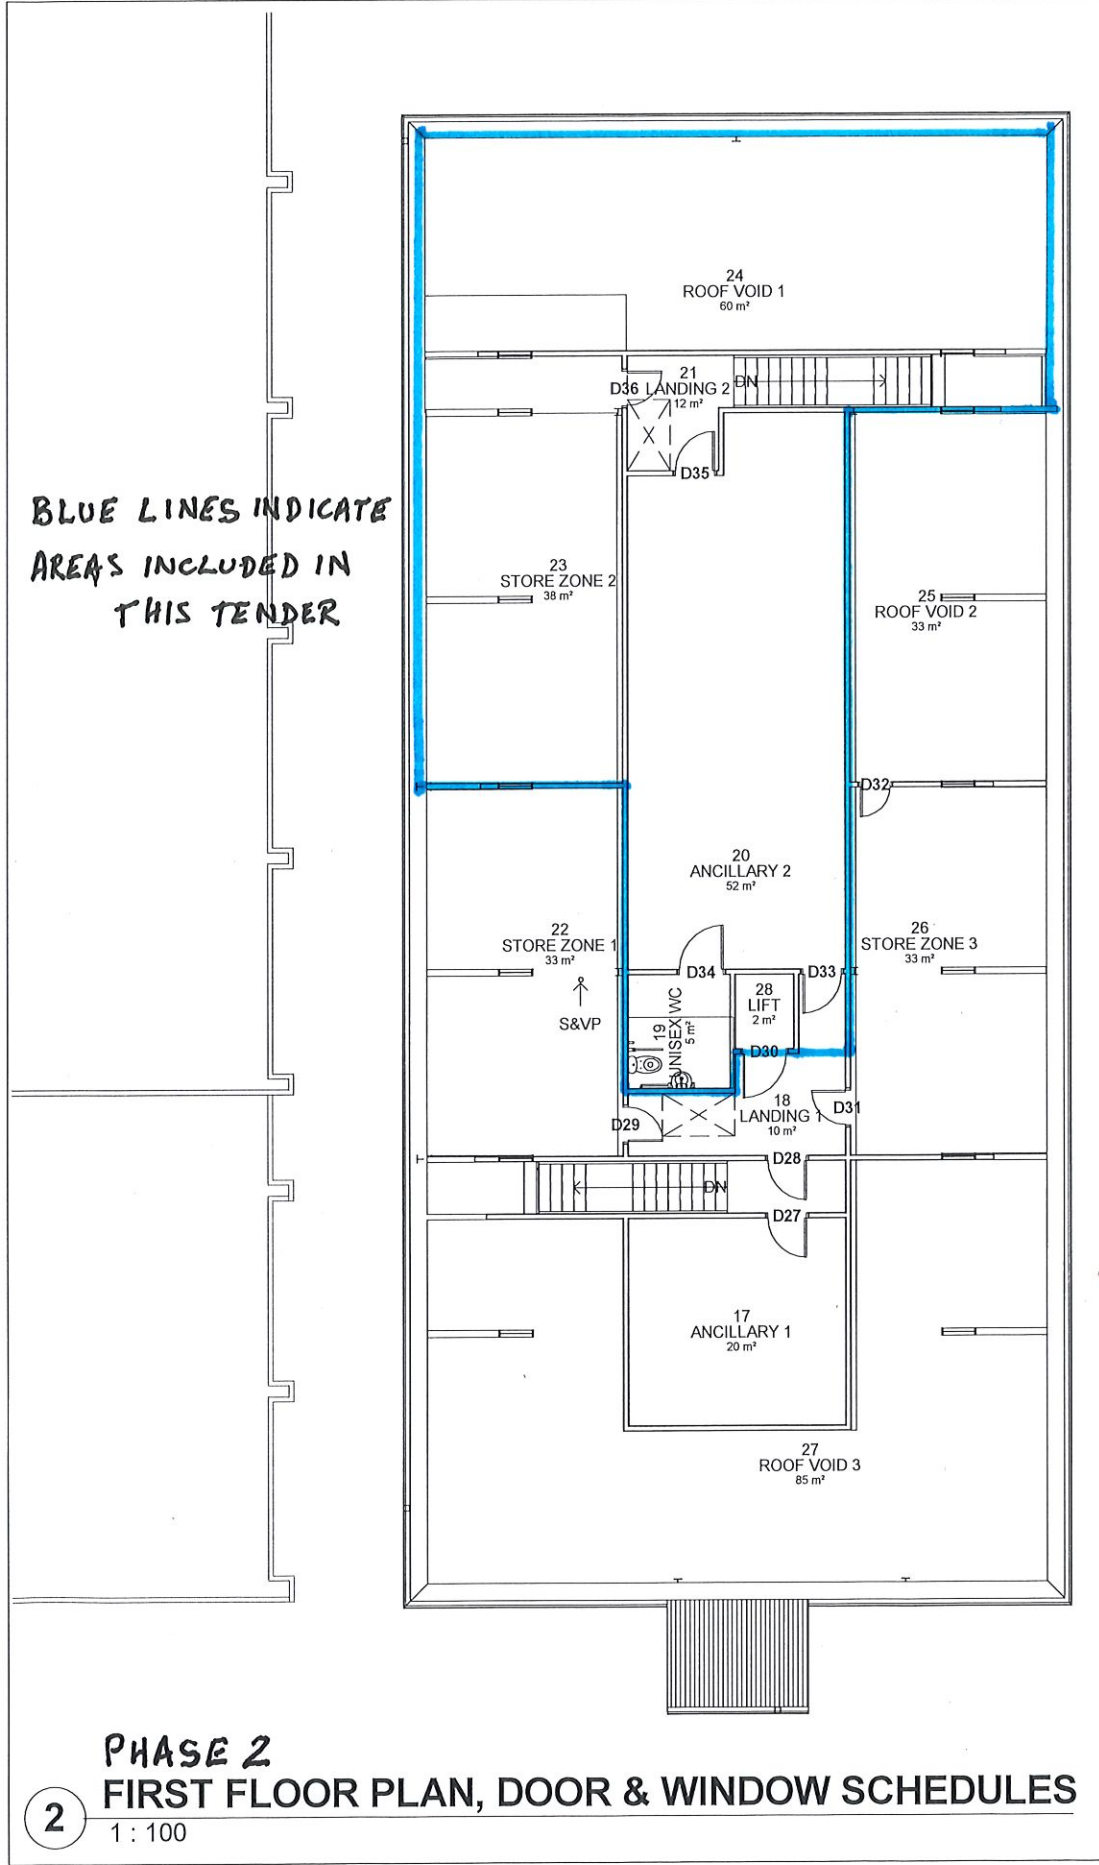

BLUE LINES INDICATE
AREAS INCLUDED IN
THIS TENDER

2 PHASE 2
FIRST FLOOR PLAN, DOOR & WINDOW SCHEDULES
1 : 100