


**Cyngor Sir Gâr**  
**Carmarthenshire County Council**  
 Parc Myrddin,  
 Maun Dew / Richmond Terrace,  
 Caerfyrddin / Carmarthen  
 SA31 1HQ

Cyf. Teil / Title ref:	BQ189
Statws / Status	ARFAETHEDIG PROPOSED
Rhif adolygiad / Revision no.	4
Graddfa / Scale	1 : 1250

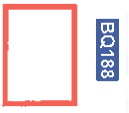

BQ190

**CYFEIRIADAU TEILS CYFAGOS**  
**ADJACENT TILE REFERENCES**

**GORCHYMNWY / ORDER:**  
 Gorchymyn Cyddyfnerthu Sir  
 Gaerfyrddin (Ac eithrio Caerfyrddin,  
 Llanelli a Rhydaman)  
 (Cyfyngu ar atos a manwl parcio  
 ar y stryd) (Amrwydd Rhif 39) 2022

The County of Carmarthenshire  
 (With the exception of Carmarthen,  
 Llanelli and Ammanford))  
 (Waiting Restriction and Street Parking  
 Places) Consolidation  
 (Variation No.39) Order 2022

 Dim aros unrhyw bryd/No waiting at any time

**Allwedd i'r mathau o gyfyngiadau a ddangosir - Key to restriction types displayed**

Play Area

Spring

Mean High Water

(c) Hawffraint y Goron a hawlfraint cronfa ddata 2021  
 Awdio Ordnans 100023377 / (c) Crown copyright and  
 ddatabase rights 2021 Ordnance Survey 100023377



**Cymgor Sir Gâr**  
**Carmarthenshire County Council**  
 Parc Myrddin,  
 Maun Daw / Richmond Terrace,  
 Caerfyrddin / Carmarthen  
 SA31 1HQ

Cyf. Teil / Title ref.	CI171
Statws / Status	ARFAETHEDIG PROPOSED
Rhif adolygiad / Revision no.	0



**CYFEIRIADAU TEILS CYFAGOS**  
**ADJACENT TILE REFERENCES**

**GORCHYMYN / ORDER:**  
 Gorchymyn Cyddyfmerthu Sir  
 Gaerfyrddin (Ac eithio Caerfyrddin,  
 Llanelli a Rhydaman)  
 (CYFYNGU ar aros a manwl parcio  
 ar y stryd) (Amwywiad Rhif 39) 2022

The County of Carmarthenshire  
 (With the exception of Carmarthen,  
 Llanelli and Ammanford)  
 (Waiting Restriction and Street Parking  
 Places) Consolidation  
 (Variation No.39) Order 2022

(c) Hawlfraint y Goron a hawliau cronfa ddata 2021  
 Aelwng Ordnans 100023377 / (c) Crown copyright and  
 datlabaee rights 2021 Ordnance Survey 100023377



FURNACE



**Cyngor Sir Gâr**  
**Carmarthenshire County Council**  
 Parc Wyrddin,  
 Maun Dew / Richmond Terrace,  
 Caerfyrddin / Carmarthen  
 SA31 1HQ

Cyf. Tell / Tile ref: CJ212

Statws / Status: ARFAETHEDIG PROPOSED

Rhif adolygiad / Revision no: 0



**CJ212**

**CJ213**

Graddfa / Scale: 1 : 1250

**CYFEIRIADAU TEILS CYFAGOS**  
**ADJACENT TILE REFERENCES**

**GORCHYMYN / ORDER:**

Gorchymyn Cyddyfnerthu Sir Gaerfyrddin (Ac eithrio Caerfyrddin, Llanelli a Rhydaman) (Cyfyngu ar aros a mammal parcio ar y stryd) (Amwyliad Rhif 39) 2022

The County of Carmarthenshire (With the exception of Carmarthen, Llanelli and Ammanford)) (Waiting Restriction and Street Parking Places) Consolidation (Variation No.39) Order 2022

**Allwedd i'r mathau o gyfyngiadau a ddangosir - 1 Key to restriction types displayed**

 Dim aros unrhyw bryd/no waiting at any time

 Dim aros unrhyw bryd / No waiting at any time

(c) Hawffwrdd Y Goron a hawlliau crotia ddiala 2021 Arolwg Ordians 100023377 / (c) Crown copyright and database rights 2021 Ordnance Survey 100023377





**Cynghor Sir Gâr**  
**Carmarthenshire County Council**  
 Parc Mlyrdin,  
 Maun Dew / Richmond Terrace,  
 Caerfyrddin / Carmarthen  
 SA31 1HQ

Cyf. Tell / Tile ref.	CR219
Statws / Status	ARFAETHEDIG PROPOSED
Rhif adolygiad / Revision no.	0




**CO219**

**CYFEIRIADAU TEILS CYFAGOS**  
**ADJACENT TILE REFERENCES**

**GORCHYMYN / ORDER:**  
 Gorchymyn Cydgynerthu Sir  
 Gaerfyrddin (Ac eithrio Caerfyrddin,  
 Llanelli a Rhydaman)  
 (Cyfyngu ar aros a manwl parcio  
 ar y stryd) (Amwywiad Rhif 39) 2022

The County of Carmarthenshire  
 (With the exception of Carmarthen,  
 Llanelli and Ammanford))  
 (Waiting Restriction and Street Parking  
 Places) Consolidation  
 (Variation No.39) Order 2022


**Allwedd i'r mathau o gyfyngiadau a ddangosir i Key to restriction types displayed**

 Dim aros unrhyw bryd/No waiting at any time

(c) Hawlfraint y Goron a hawliau cronfa eiddo 2021  
 Acting Ordnance 1000233177 / (c) Crown copyright and  
 database rights 2021 Ordnance Survey 1000233177



**Cyngor Sir Gâr**  
**Carmarthenshire County Council**  
 Parc Myrddin,  
 Maun Dew / Richmond Terrace,  
 Caerfyrddin / Carmarthen  
 SA31 1HQ

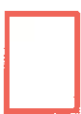Cyf. Teil / Tile ref.	CS221	
Statws / Status	ARFAETHEDIŌ PROPOSED	
Rhif adolygiad / Revision no.	4	
Graddfa / Scale	1 : 1250	<b>CYFEIRIADAU TEILS CYFAGOS</b> <b>ADJACENT TILE REFERENCES</b>


**GORCHYMYN / ORDER:**

Gorchymyn Gydyfnerthu Sir  
 Gaerfyrddin (Ac eithio Caerfyrddin,  
 Llanelli a Rhydarman)  
 (Cyfyngu ar aros a manai parcio  
 ar y stryd) (Amrwydd Rhif 39) 2022


The County of Carmarthenshire  
 (With the exception of Carmarthen,  
 Llanelli and Ammanford))  
 (Waiting Restriction and Street Parking  
 Places) Consolidation  
 (Variation No.39) Order 2022


(c) Hawlfraint y Goron a hawliau cronfa eiddala 2021  
 Arolwg Ordnans 100023377 / (c) Crown copyright and  
 database rights 2021 Ordnance Survey 100023377

**Allwedd i'r mathau o gyfyngiadau a ddangosir i Key to restriction types displayed**

 Dim aros unrhyw brydlnô waiting at any time



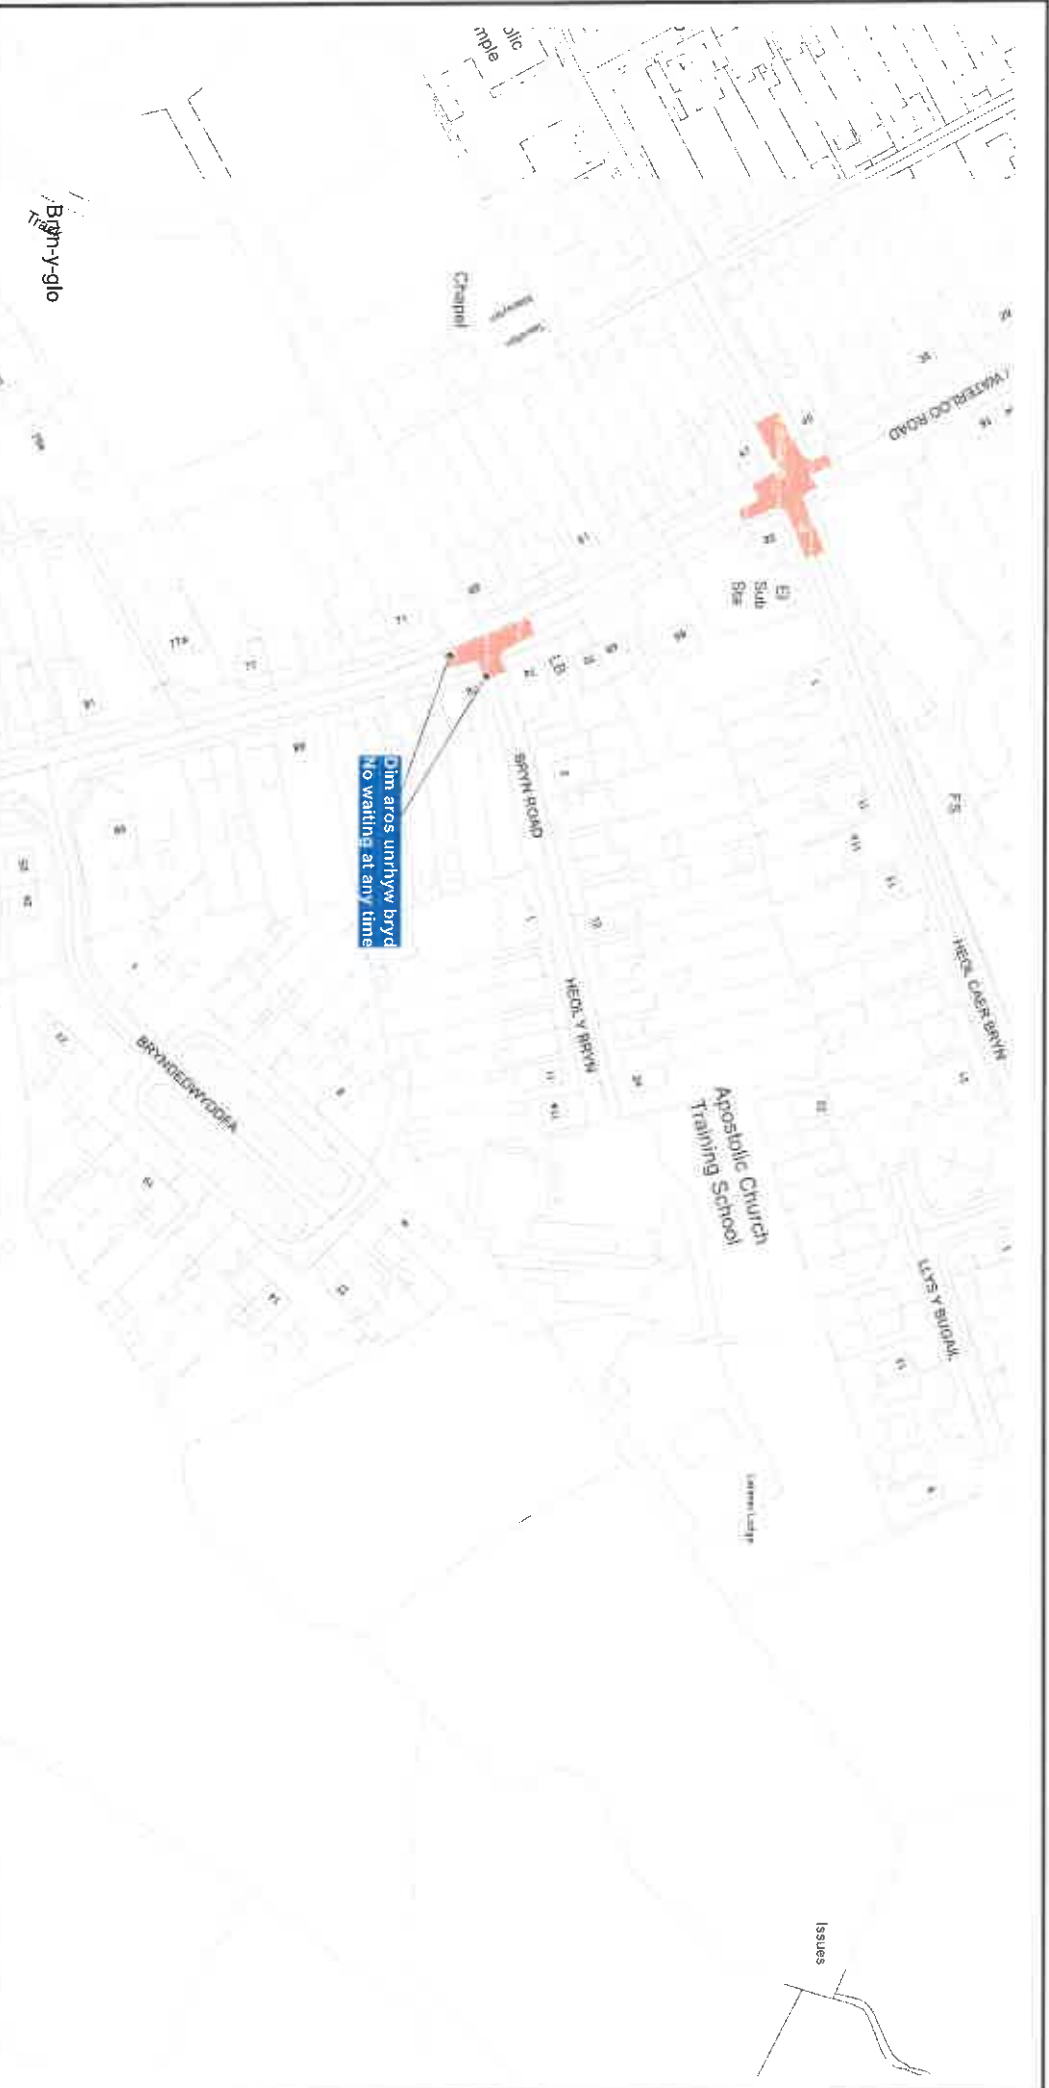

 <p><b>Cyngor Sir Gâr</b> Carmarthenshire County Council</p> <p>Cyngor Sir Gâr Carmarthenshire County Council Parc Ilyrddin, Maun Dew / Richmond Terrace, Caerfyrddin / Carmarthen SA31 1HQ</p>	
Cyf. Tell / Tile ref.	DA165
Statws / Status	ARFAETHEDIG PROPOSED
Rhif adolygiad / Revision no.	0
Graddfa / Scale	1 : 1250


**CYFEIRIADAU TELS CYFAGOS ADJACENT TILE REFERENCES**

**DA 164**

**GORCHYMYN / ORDER:**  
Gorchymyn Gydyfneuthu Sir Gaerfyrddin (Ac eithrio Caerfyrddin, Llanelli a Rhyddaman) (Cyfyngu ar aros a mannal parcio ar y stryd) (Amgwywiad Rhif 39) 2022


The County of Carmarthenshire (With the exception of Carmarthen, Llanelli and Ammanford) (Waiting Restriction and Street Parking Places) Consolidation (Variation No.39) Order 2022

**Allwedd I'r mathau o gyfyngiadau a ddangosir \ Key to restriction types displayed**

 Dim aros unrhyw bryd/No waiting at any time

(c) Hawffraint y Goron a hawliau coria ddala 2021  
Arolwg Odrans 100023377 / (c) Crown copyright and database rights 2021. Ordnance Survey 100023377



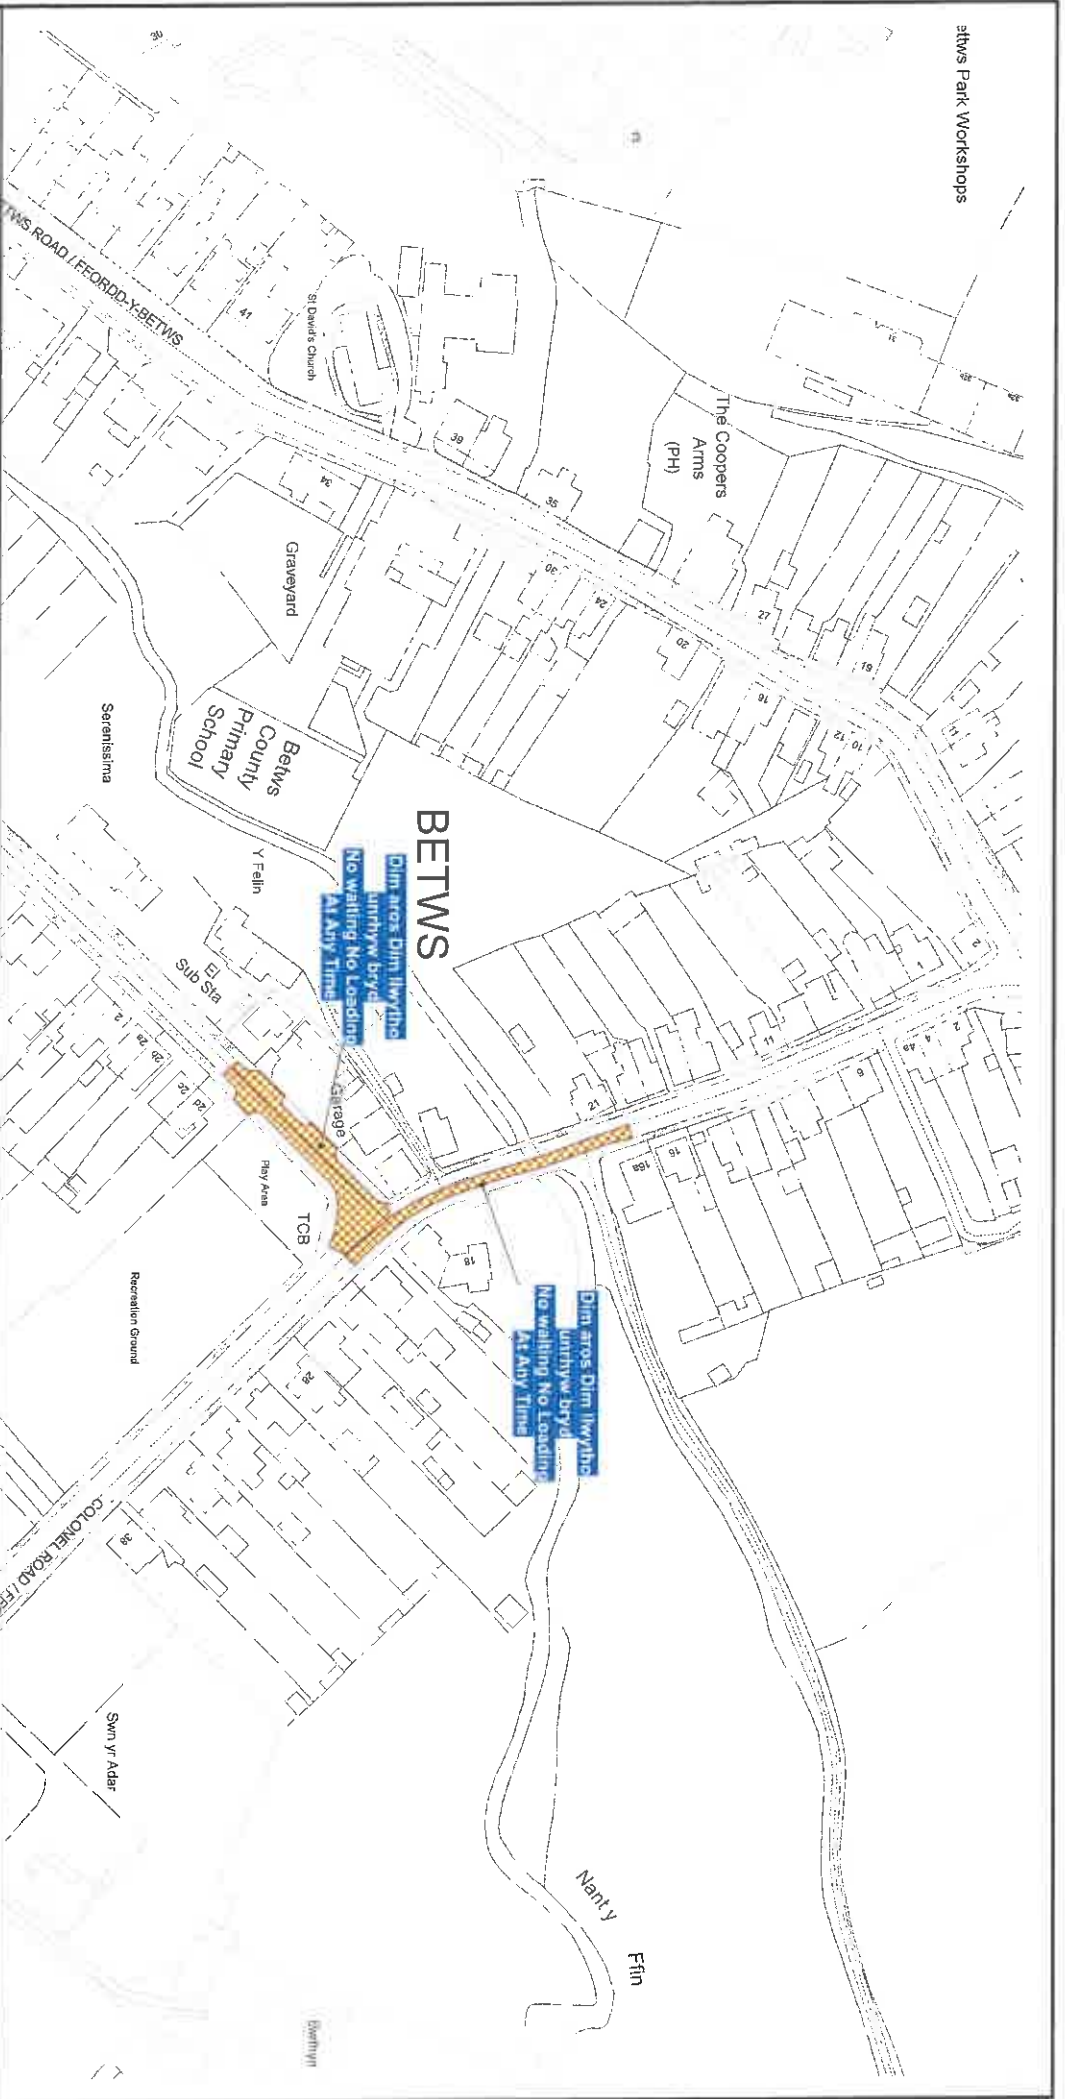

**Gyngor Sir Gâr**  
**Carmarthenshire County Council**  
 Parc Myrddin,  
 Maun Dew / Richmond Terrace,  
 Caerfyrddin / Carmarthen  
 SA31 1HQ

Cyf. Telli / Tile ref.	DJ171	DJ170
Statws / Status	ARFAETHEDIG PROPOSED	DJ171
Rhif adolygiad / Revision no.	4	
Graddfa / Scale	1 : 1250	CYFEIRIADAU TEIUS CYFAGOS ADJACENT TILE REFERENCES

**GORCHYMYN / ORDER:**  
 Gorchymyn Gydyfnerthu Sir Gaerfyrddin (Ac ethno Caerfyrddin, Llanelli a Rhydarman) (Cyfyngu ar aros a mannai parcio ar y stryd) (Amrywriad Rhif 39) 2022

The County of Carmarthenshire (With the exception of Carmarthen, Llanelli and Ammanford)) (Waiting Restriction and Street Parking Places) Consolidation (Variation No.39) Order 2022


**Allwedd I'r mathau o gyfyngiadau a dangosir ! Key to restriction types displayed**

Dim arcos Dim llwytho unrhyw bryd/no waiting No Loading At Any Time

(c) Hawlfraint y Goron a hawliau cronfa ddada 2021 Arolwg Ordnans 100023377 / (c) Crown copyright and database rights 2021 Ordnance Survey 100023377

ck

Pon

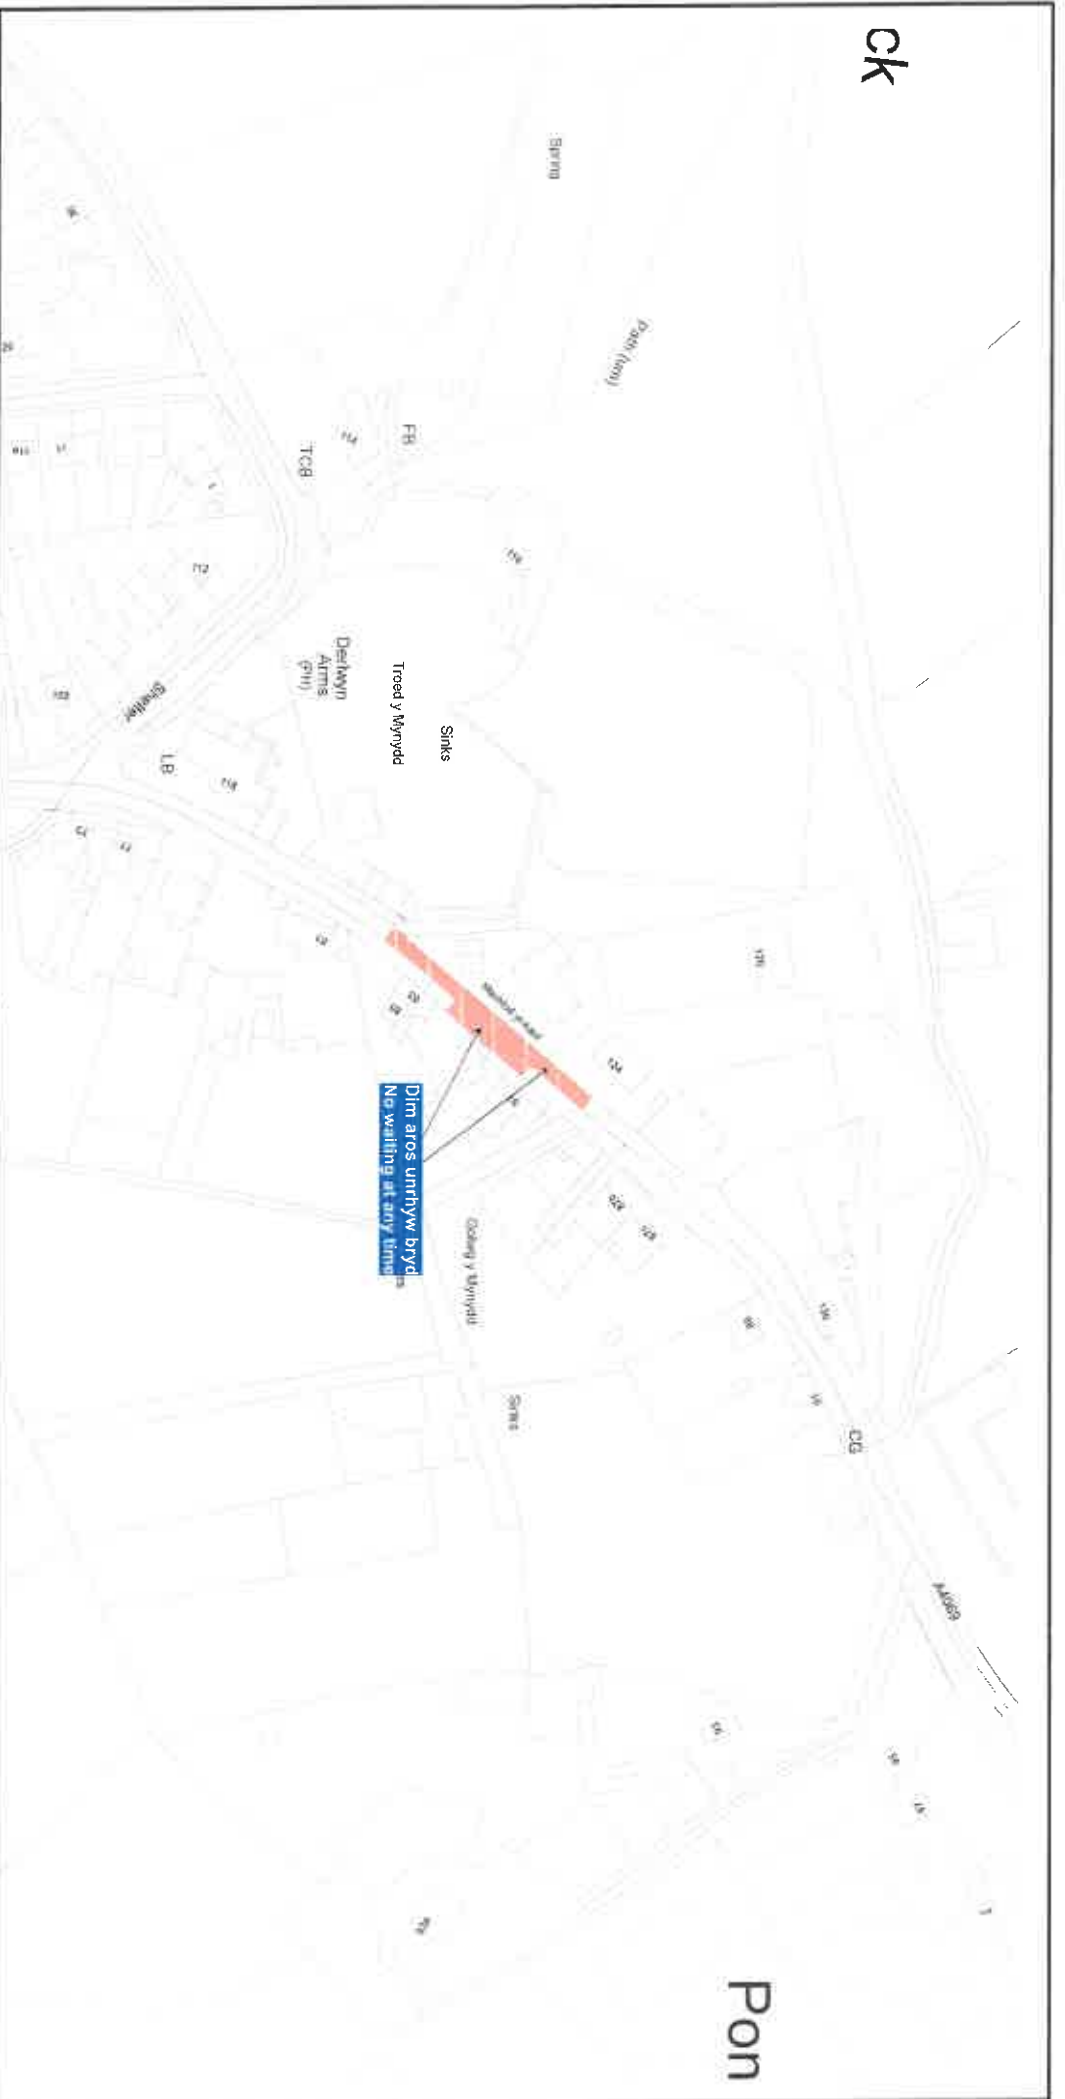


**Cyngor Sir Gâr**  
**Carmarthenshire County Council**



**Cyngor Sir Gâr**  
**Carmarthenshire County Council**  
 Parc Myrddin,  
 Maun Dew / Richmond Terrace,  
 Caerfyrddin / Carmarthen  
 SA31 1HQ


Cyf. Teil / Tile ref.	EAT158
Statws / Status	ARFAETHEDIG PROPOSED
Rhif adolygiad / Revision no.	0
Graddfâ / Scale	1 : 1250

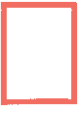

**CYFEIRIADAU TEILS CYFAGOS**  
**ADJACENT TILE REFERENCES**


**GORCHYMYN / ORDER:**  
 Gorchymyn Cydgynerthu Sir Gaerfyrddin (Ac eithro Caerfyrddin, Llanelli a Rhydaman) (Cyfyngu ar aros a manai parcio ar y stryd) (Armywiad Rhif 39) 2022

The County of Carmarthenshire (With the exception of Carmarthen, Llanelli and Ammanford)) (Waiting Restriction and Street Parking Places) Consolidation (Variation No.39) Order 2022

 Dim aros unrhyw bryd/no waiting at any time


**Allwedd i'r mathau o gyfyngiadau a ddangosir i Key to restriction types displayed**

(c) Hawffraint y Goron a hawliau cofrestru © 2021 Arlofwyr Ordnans 1:100023377 / (G) Crown copyright and database rights 2021 Ordnance Survey 100023377

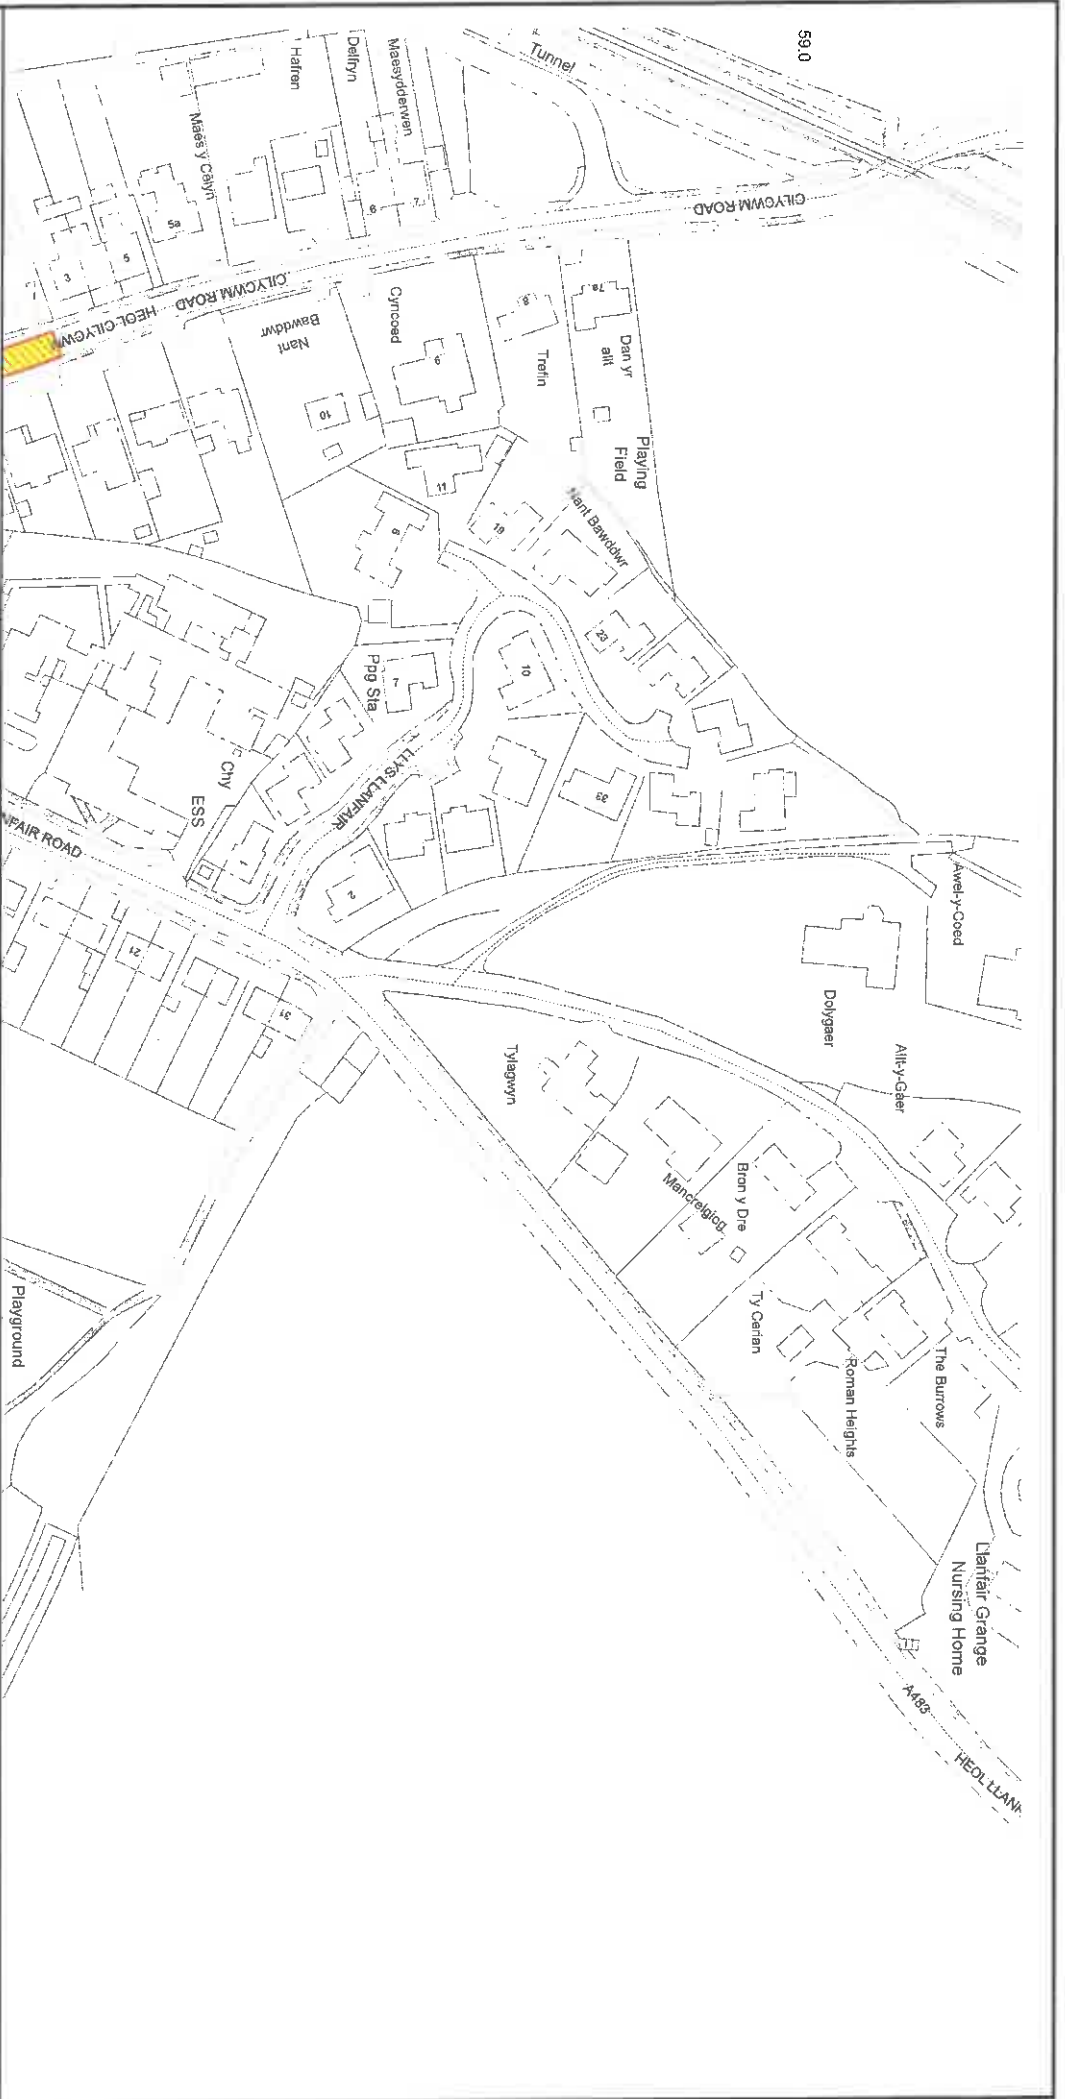

**Cyngor Sir Gâr**  
**Carmarthenshire County Council**  
 Parc Myrddin,  
 Maun Dew / Richmond Terrace,  
 Caerfyrddin / Carmarthen  
 SA31 1HQ

Cyf. Teil / Tile ref.	EK78
Statws / Status	ARFAETHEDIG PROPOSED
Rhif adolygiad / Revision no.	0

 

**EK79**

Graddfa / Scale	1 : 1250
-----------------	----------

**CYFERIADAU TEILS CYFAGOS**  
**ADJACENT TILE REFERENCES**


**GORCHYMYN / ORDER:**  
 Gorchymyn Cydgymerthu Sir  
 Gaerfyrddin (Ac eilrhio Caerfyrddin,  
 Llanelli a Rhydaman)  
 (Cyfyngu ar aros a mannal parcio  
 ar y stryd) (Amrywriad Rhif 39) 2022

The County of Carmarthenshire  
 (With the exception of Carmarthen,  
 Llanelli and Ammanford))  
 (Waiting Restriction and Street Parking  
 Places) Consolidation  
 (Variation No. 39) Order 2022

(c) Hawffraint y Goron a hawliau cronfa ddada 2021  
 Arwyng Ordnans 100023377 / (c) Crown copyright and  
 database rights 2021 Ordnance Survey 100023377





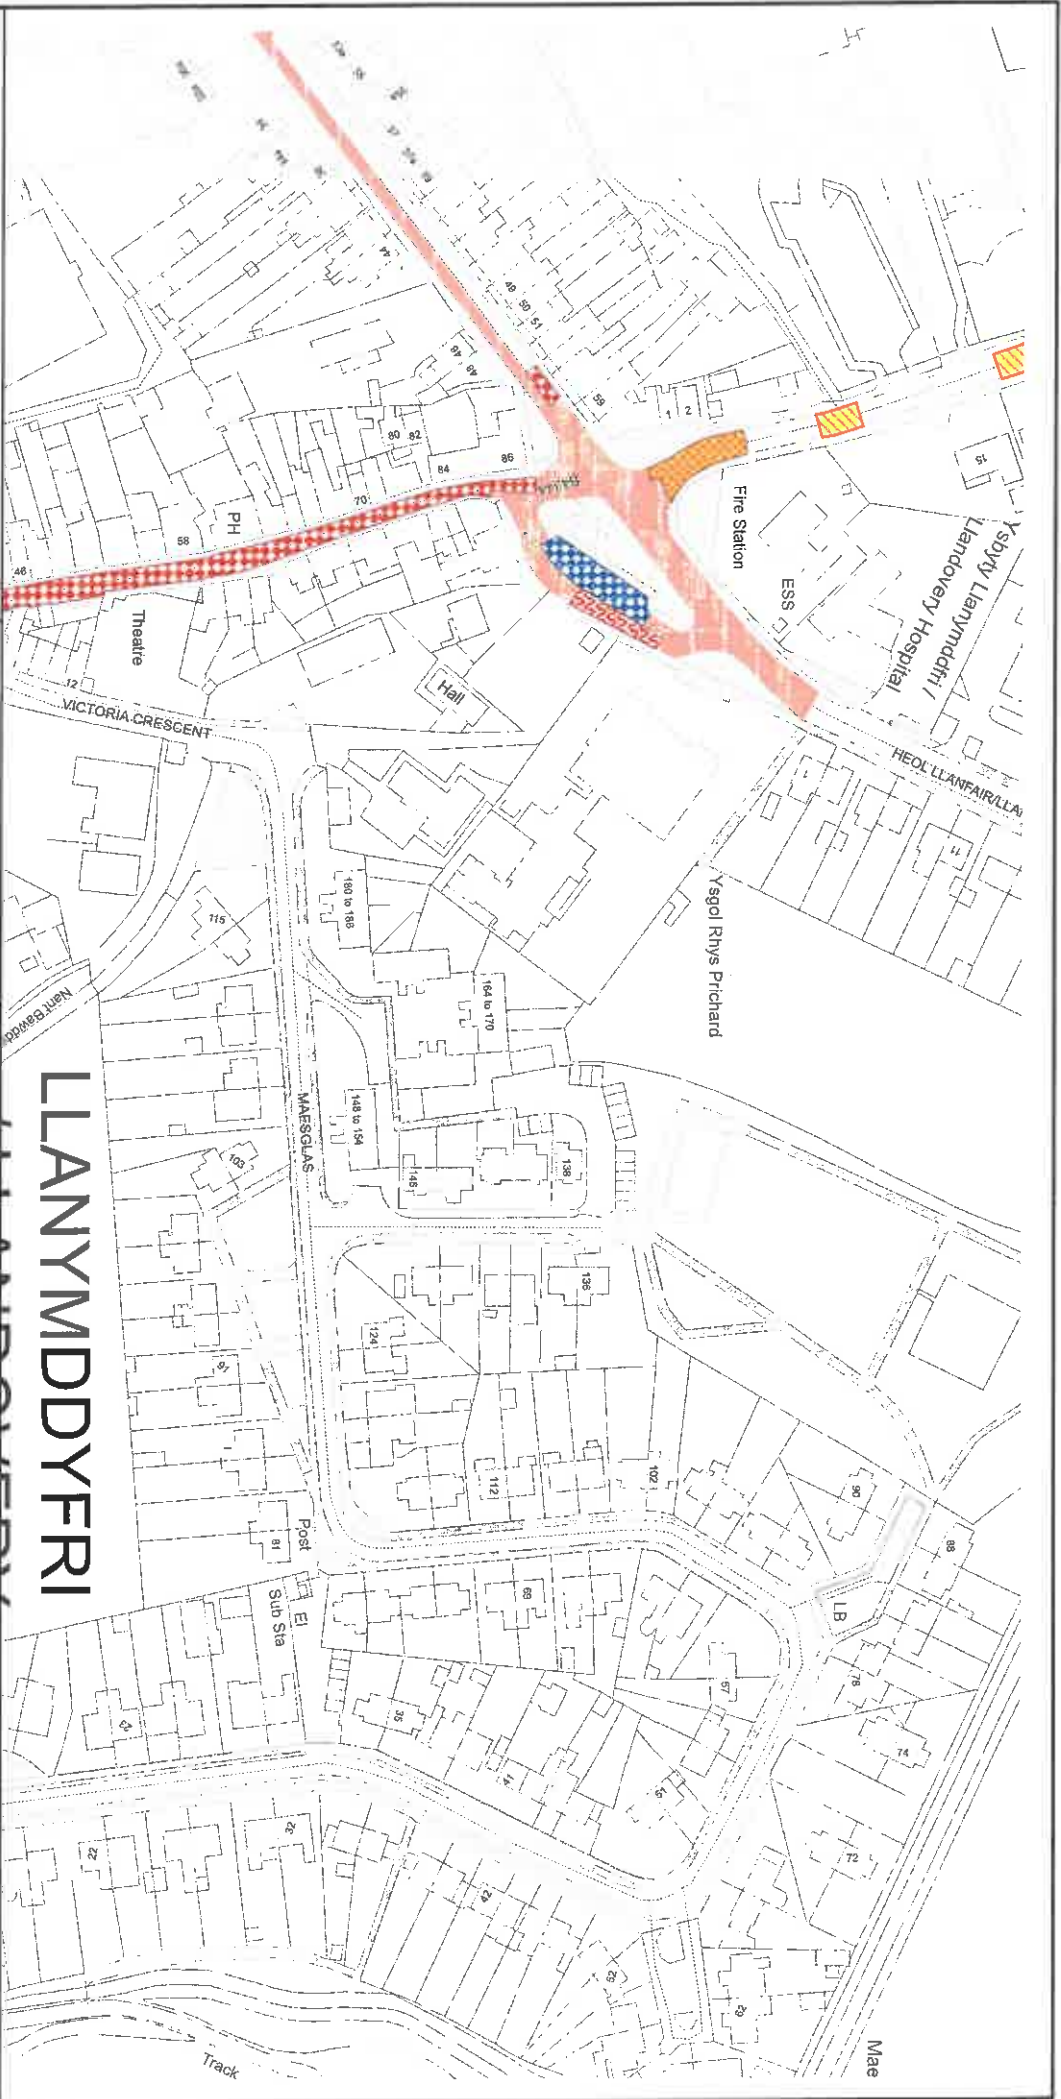

**Allwedd i'r mathau o gyfyngiadau a dangosir i Key to restriction types displayed**

 Dim aros, llwytho a dadlwytho Llun-Gwa 8am-5pm  
 No Waiting, Loading and Unloading Mon-Fri  
 8am-5pm



# LLANYMDDYFRI

Allwedd i'r mathau o gyfyngiadau a ddangosir i Key to restriction types displayed

-  Dim aros Lun-Gwe 8am-5pm/No waiting Mon-Fri 8am-5pm
-  Dim aros Lun-Sad 8am-6pm/No waiting Mon-Sat 8am-6pm
-  Dim aros Lun-Sad 9am-6pm/No waiting Mon-Sat 9am-6pm
-  Dim aros, llwytho a dadwytho Lun-Gwe 8am-5pm /No Waiting, Loading and Unloading Mon-Fri 8am-5pm
-  Dim aros unrhyw bryd/No waiting at any time
-  Parcio am Gyfnod Cyfyngedig Lun-Gwe 8am-5pm 30 mun dim dychwelyd o fewn 30 mun/Time Limited Parking Mon-Fri 8am-5pm 30 Mins No Return 30 Mins

**Cyngor Sir Gâr**  
**Carmarthenshire County Council**  
 Parc Myrddin,  
 Waun Dew / Richmond Terrace,  
 Caerfyrddin / Carmarthen  
 SA31 1HQ



Cyf. Tell / Tile ref:	EK79	<b>EK78</b>
Statws / Status	ARFAETHEDIG PROPOSED	<b>E79</b>
Rhif adolygiad / Revision no.	0	<b>EK80</b>
Graddfa / Scale	1 : 1250	<b>CYFEIRIADAU TEILS CYFAGOS ADJACENT TILE REFERENCES</b>

**GORCHYMN / ORDER:**  
 Gorchymyn Cydgynerthu Sir  
 Gaerfyrddin (Ac eithrio Caerfyrddin,  
 Llanelli a Rhydaman)  
 (Cyfyngu ar os a manai parcio  
 ar y stryd) (Amwywad Rhif 39) 2022

The County of Carmarthenshire  
 (With the exception of Carmarthen,  
 Llanelli and Ammanford))  
 (Waiting Restriction and Street Parking  
 Places) Consolidation  
 (Variation No. 39) Order 2022

(c) Hawlfraint y Goron a hawliu contra ddata 2021  
 Arwng Ordans 100023377 / (c) Crown copyright and  
 database rights 2021 Ordnance Survey 100023377